

**TYPICAL SECTION THROUGH OUTFALL**  
SCALE 1:200 A3

Plot Date: 10-Aug-12 9:46 AM  
 File path: P:\0538 - Central Interceptor\04\_Drawings\4.3\_Working\AEE\_VEE\_Consent\General\Draw


DESIGNED	NL				
DES. CHECKED	JS	<i>[Signature]</i>	08/12		
DRAWN	AP				
DWG. CHECKED	NL	<i>[Signature]</i>	08/12		
REV'D P.MGR	JS				
APP'D P.DIR	CC				
ISSUE	DATE	AMENDMENT	BY	APPD.	BY DATE
A	17/08/12	CONSENT ISSUE	AP	PR	

OPERATIONS

SITE LAYOUT AND DESIGNS INDICATIVE ONLY AND SUBJECT TO CHANGE DURING DETAILED DESIGN DEVELOPMENT

ASSET MANAGER


**AEE AUGUST 2012**

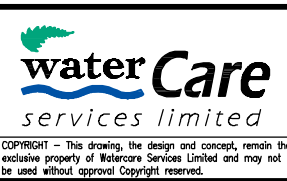

**CENTRAL INTERCEPTOR OVERFLOWS**

TYPICAL DETAIL

CAD FILE AEE-MAIN-23	DATE 26-Jul-12
ORIGINAL SCALE A1	CONTRACT No. 0538
1:200 A3	
DRAWING No. <b>AEE-MAIN-23</b>	ISSUE <b>A</b>

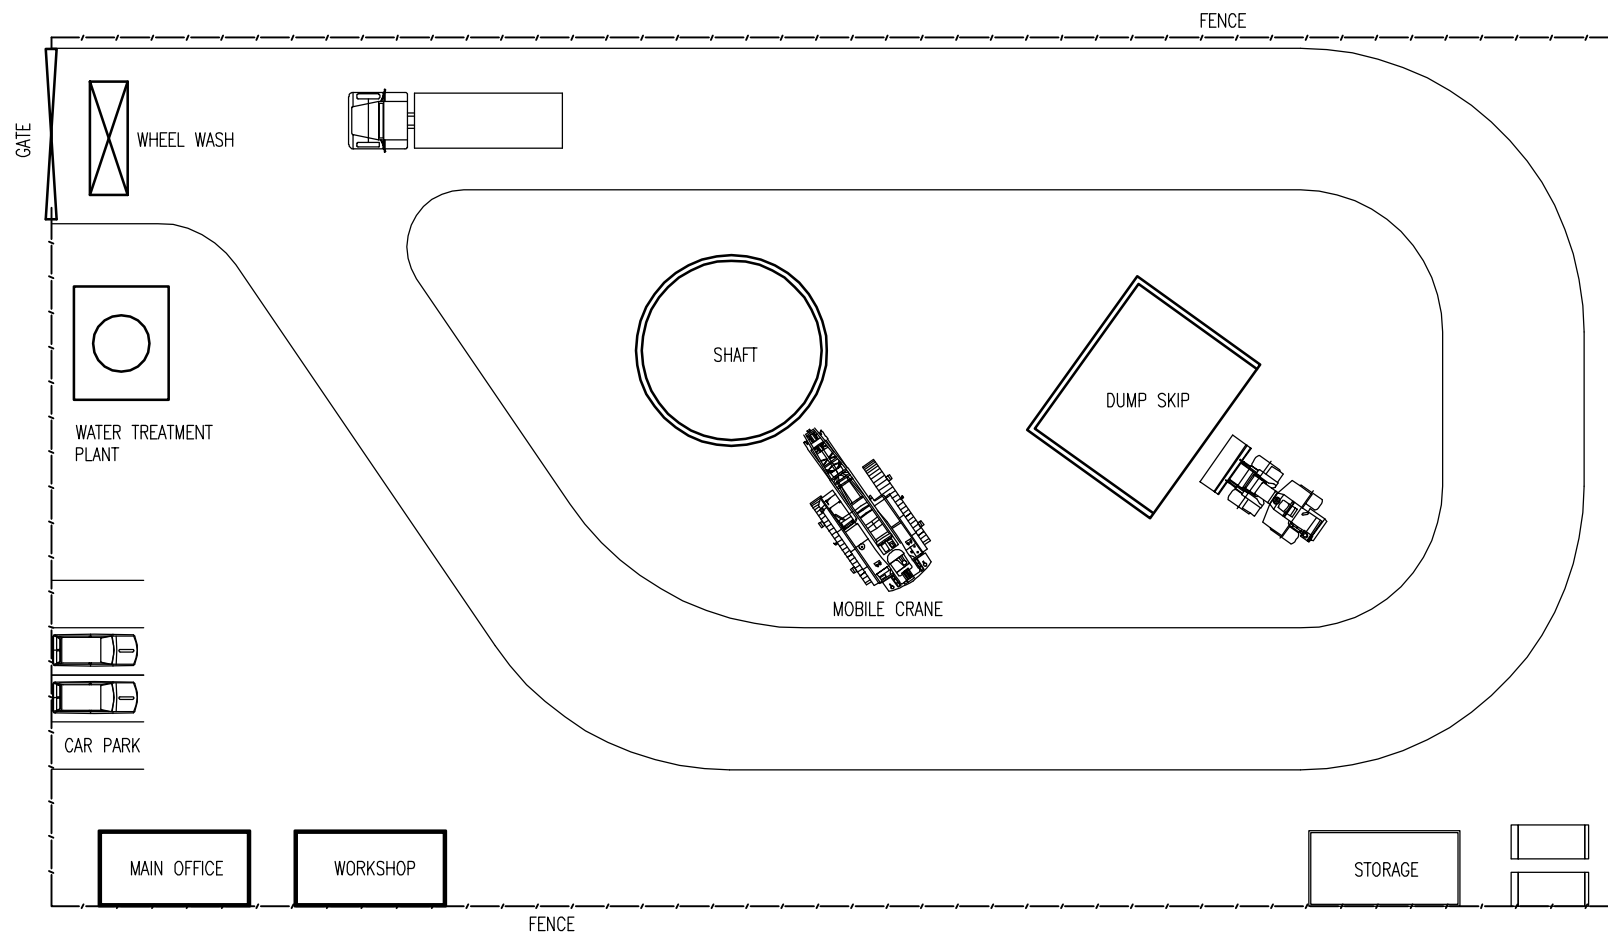

**PLAN**  
TYPICAL CONSTRUCTION WORKS SITE PLAN

Plot Date: 10-Aug-12 9:46 AM  
 File path: P:\0538 - Central Interceptor\04\_Drawings\4.3\_Working\AEE\_VEE\_Consent\General\DWG

DESIGNED					
DES. CHECKED	NL	<i>[Signature]</i>	08/12		
DRAWN	AP	<i>[Signature]</i>			
DWG. CHECKED	NL	<i>[Signature]</i>	08/12		
REV'D P.MGR					
APP'D P.DIR	CC				
ISSUE	DATE	AMENDMENT	BY	APPD.	BY DATE
A	17/08/12	CONSENT ISSUE	AP	PR	

OPERATIONS

SITE LAYOUT AND DESIGNS INDICATIVE ONLY AND SUBJECT TO CHANGE DURING DETAILED DESIGN DEVELOPMENT

ASSET MANAGER

**AEE AUGUST 2012**



**CENTRAL INTERCEPTOR**  
**TYPICAL SITE WORKS**  
**CONSTRUCTION SITE WORKS PLAN**

CAD FILE AEE-MAIN-24	DATE 26-Jul-12
ORIGINAL SCALE A1	CONTRACT No.
NTS	0538
DRAWING No.	ISSUE
<b>AEE-MAIN-24</b>	<b>A</b>