

SECTION 3
SCALE 1:750



**ATTACHMENT 1
(Ref 5)**

RCL 10/11/17




DRAWING STATUS: PRELIMINARY DRAFT

				DESIGNED :	STMM	Jul. 10
				DRAWN :	AGI	Jul. 10
				DESIGN CHECKED :		
				DRAFTING CHECKED :		
				CADFILE : \\27064.001-04.dwg		
				APPROVED :		
				NOT FOR CONSTRUCTION		
				This drawing is not to be used for construction purposes unless signed as approved		
0	First Issue			COPYRIGHT ON THIS DRAWING IS RESERVED .		
REVISION DESCRIPTION		BY	DATE			

NOTES :
1. All dimensions are in millimetres unless noted otherwise.

Tonkin & Taylor
Environmental and Engineering Consultants
105 Carlton Gore Road, Newmarket, Auckland
Tel. (09) 355 6000 Fax. (09) 307 0265
www.tonkin.co.nz

CLIENT, PROJECT		
WATERCARE SERVICES LTD		
HUIA WATER TREATMENT PLANT INVESTIGATION		
TITLE		
PROPOSED INFRASTRUCTURE UPGRADE		
Geological Cross Section 3		
SCALES (AT A3 SIZE)	DWG. No.	REV.
1:750	27064.001-04	0

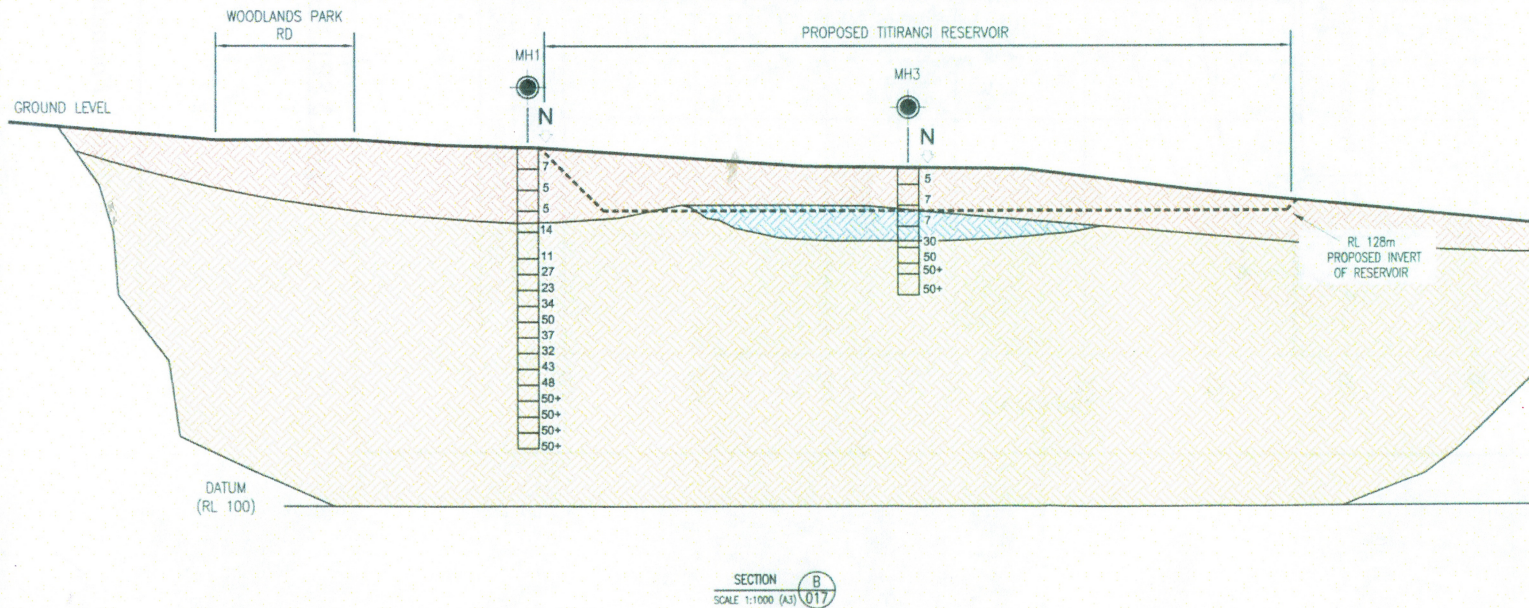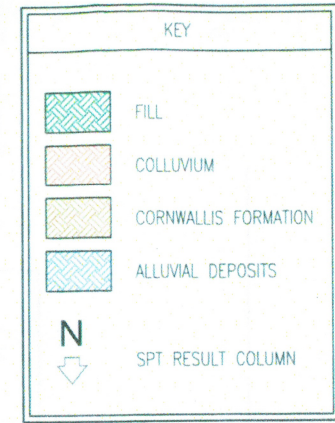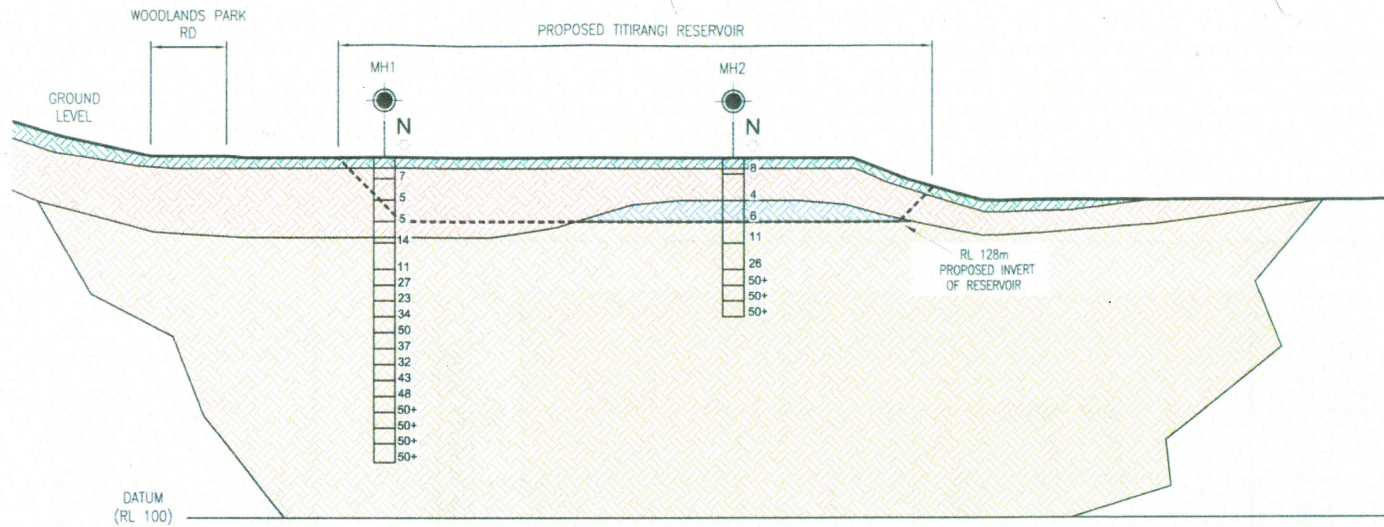

ATTACHMENT 3
(Ref 7)

RCL 10/11/17

DESIGNED	T.C.	9-08
DES. CHECKED	J.P.	9-08
DRAWN	G.B.	9-08
DWG. CHECKED	I.M.	9-08
PROJECT LEADER	T.C.	9-08
AM. APPROVED	A.S.	9-08
BY	DATE	

COPYRIGHT
This drawing, the design and concept, remain the exclusive property of Watercare Services Limited and may not be used without approval. Copyright reserved.

waterCare
services limited

PROPOSED TITIRANGI RESERVOIR No3
RESERVOIR SITING - SCHEME 11
GEOLOGICAL CROSS SECTIONS

CAD FILE 2005523.018	DATE 10-09-08
ORIGINAL SCALE A1	CONTRACT No.
AS SHOWN	-
DRAWING No. 2005523	ISSUE
.018	-